




A CONNECTION

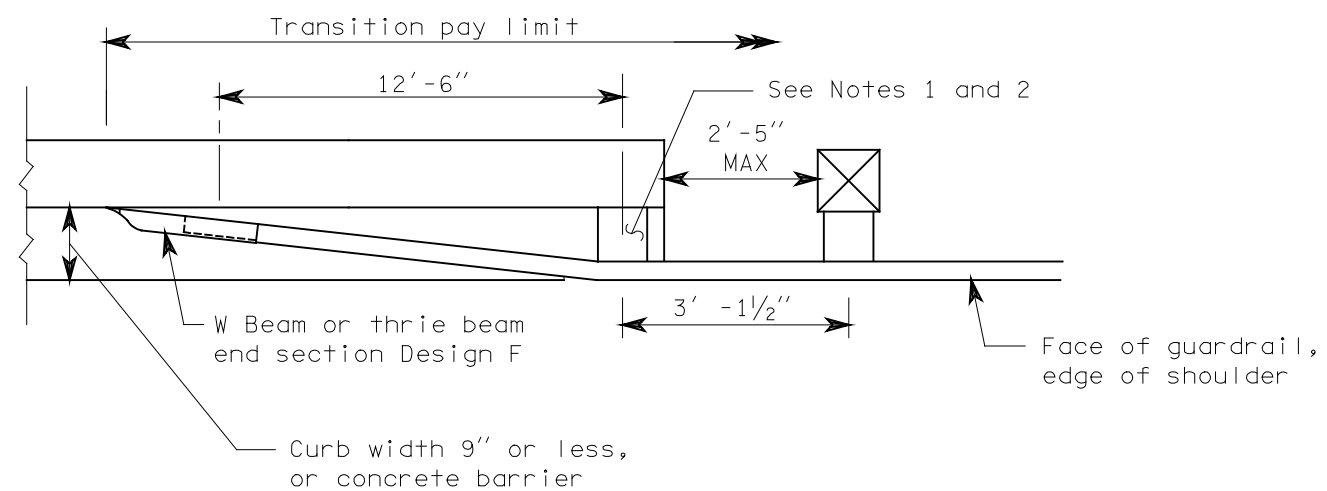

B CONNECTION

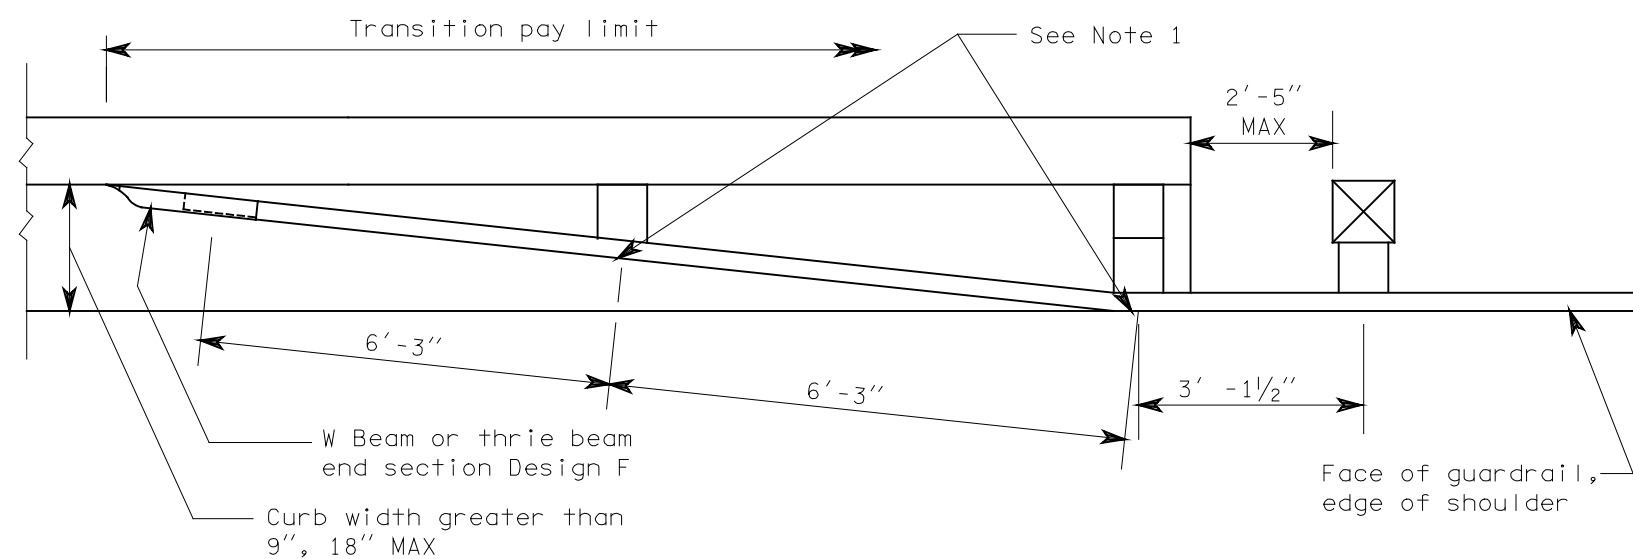


C CONNECTION

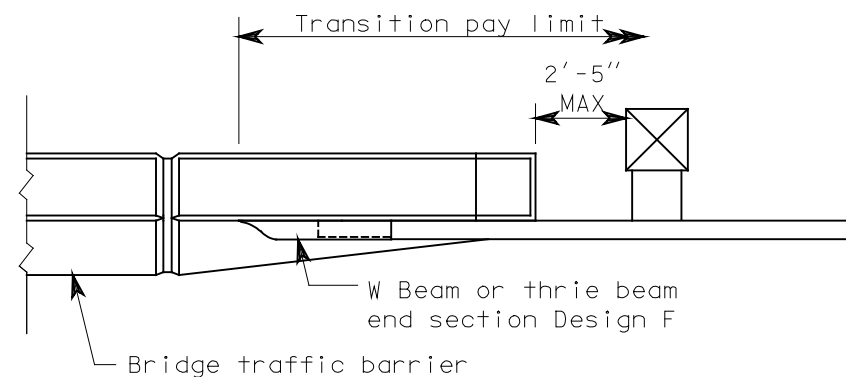


D CONNECTION

See Note 3

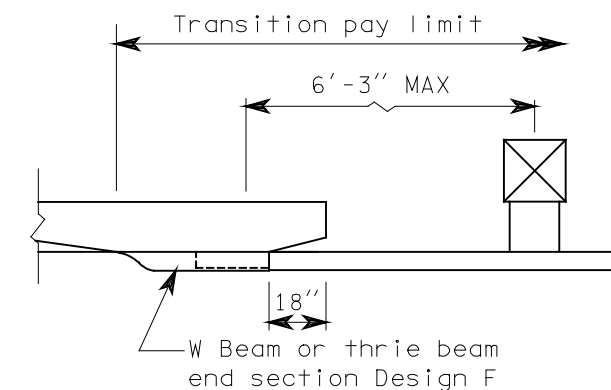

E CONNECTION

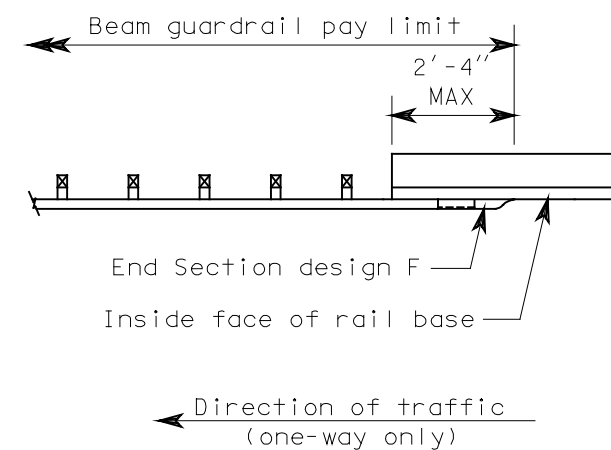

F CONNECTION

GUARDRAIL CONNECTION TO BRIDGE RAIL OR CONCRETE BARRIER

NOTES

1. Attach guardrail to bridge rail or concrete barrier using $\frac{7}{8}$ " high strength bolts with chemically bonded anchors.
2. If the last guardrail post is 3" or less from the end of the bridge barrier, this attachment and breakout is not necessary.
3. This case is also applicable for vertical faces with no curbs.